

FOR LEASE

PARKWOOD OFFICE CENTRE



9343/53/63 - 50 STREET | EDMONTON | MAIN FLOOR OFFICE UNIT

PROPERTY DESCRIPTION


- Highly coveted opportunity to Lease space within the Parkwood Office Centre, a professional office complex comprised of three individual single storey buildings
- 1,679 sq.ft.± office unit with modern finishes throughout, located at front of building with direct exposure to 50th Street traffic
 - Layout consists of reception area, seven private offices, boardroom, bullpen area and kitchenette with sink
- Ideally located in the Eastgate Business Park with direct exposure to 50th Street traffic (25,500 vehicles per day)
- Abundance of surface parking (over 150 stalls) available at no charge
- Complex under new ownership with on-site management


MICHAEL PARSONS

Senior Associate
780 435 5507
mparsons@naiedmonton.com

DEREK CLAFFEY

Senior Associate
587 635 2478
dclaffey@naiedmonton.com

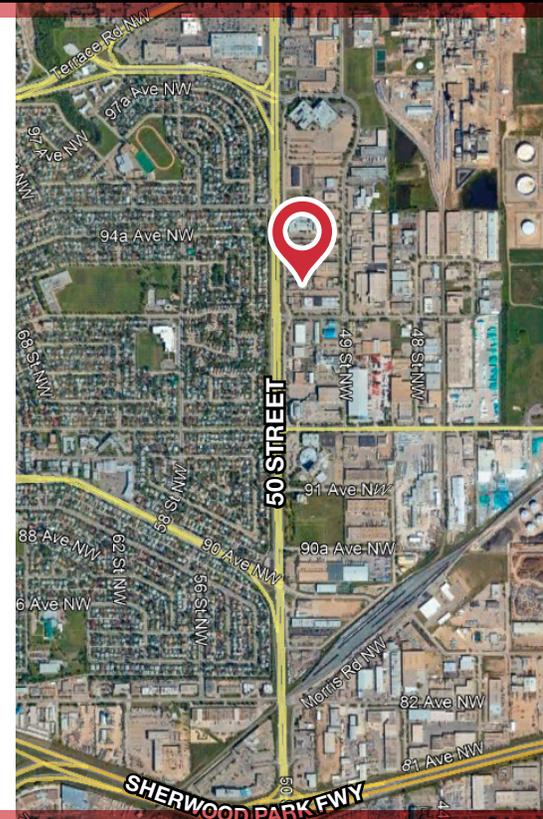

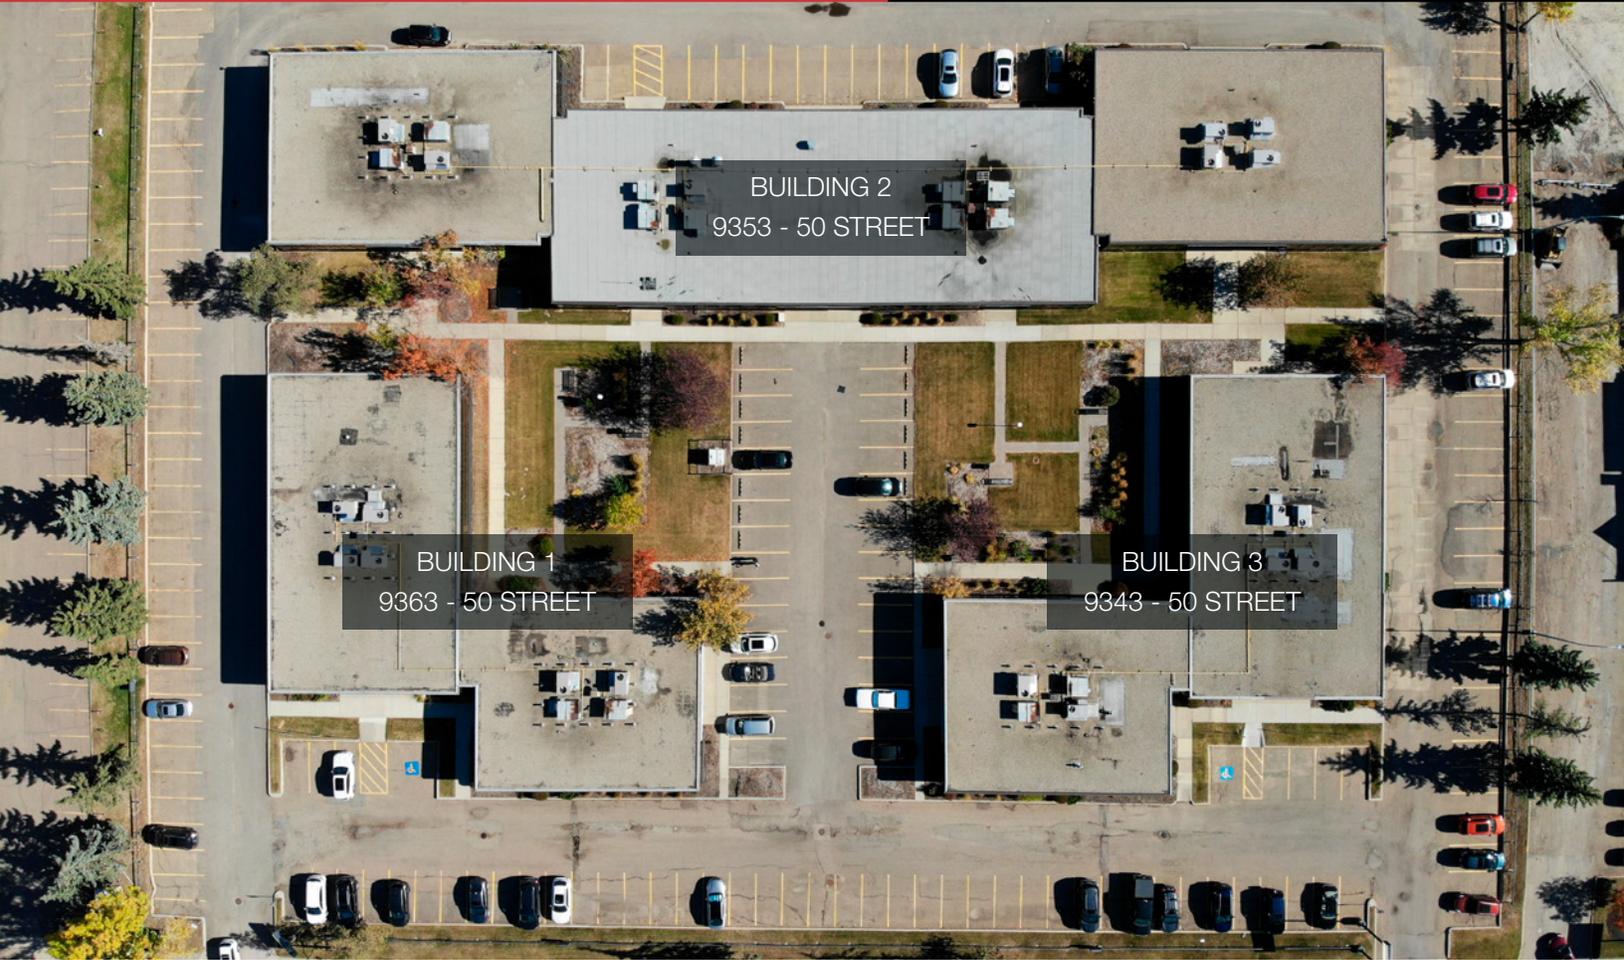


ADDITIONAL INFORMATION

AREA AVAILABLE	Building 1 (9363 - 50 Street)
	Unit 1 1,679 sq.ft.± Available June 1, 2025
	Building 2 (9353 - 50 Street)
	FULLY LEASED
	Building 3 (9343 - 50 Street)
	FULLY LEASED

PARKING	Ample surface stalls available free of charge
---------	---


LEASE INFORMATION

NET RENTAL RATE	\$17.50/sq.ft./annum
OPERATING COSTS	\$16.31/sq.ft./annum (2025 estimate) includes Tenant's proportionate share of property taxes, building insurance, property management, common area maintenance, and utilities

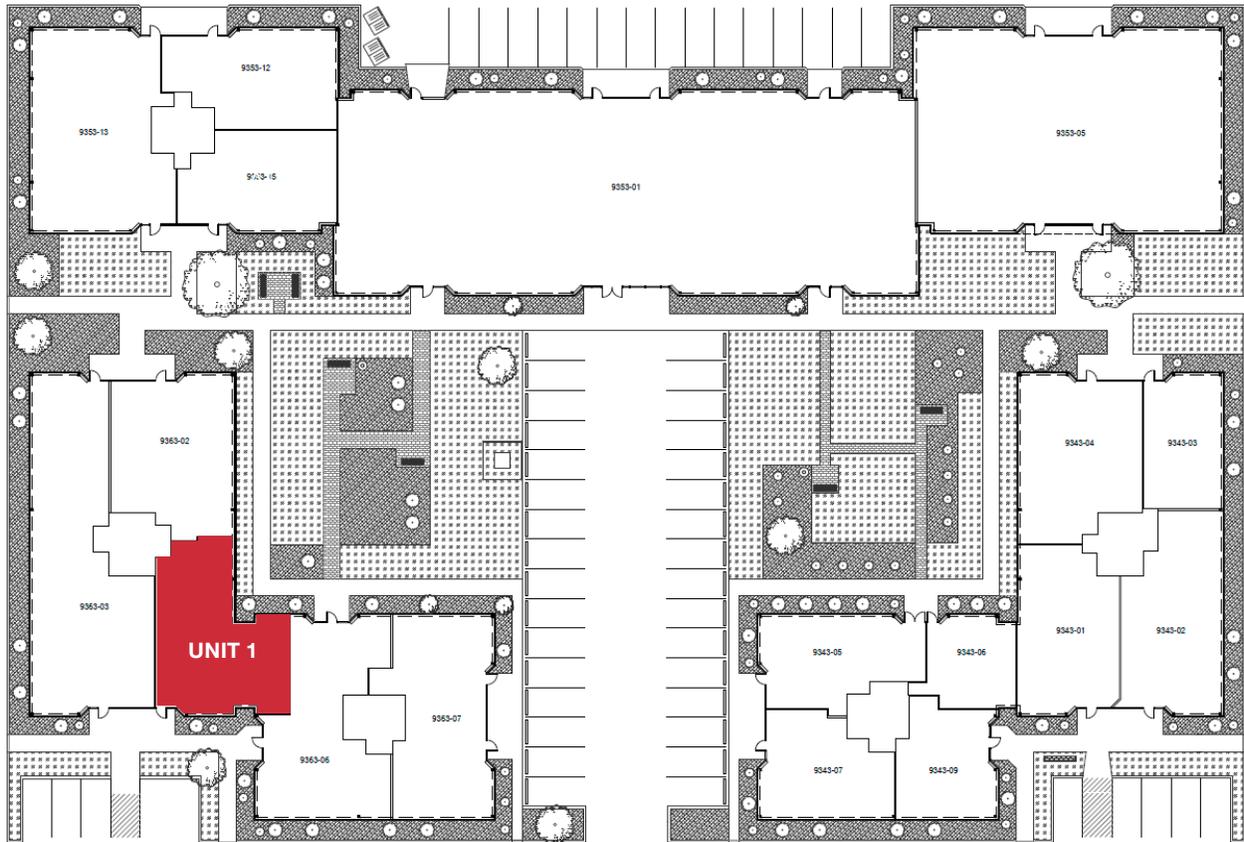

FOR ILLUSTRATIVE PURPOSES ONLY • NOT TO SCALE • MAY NOT BE EXACT

UNIT 1

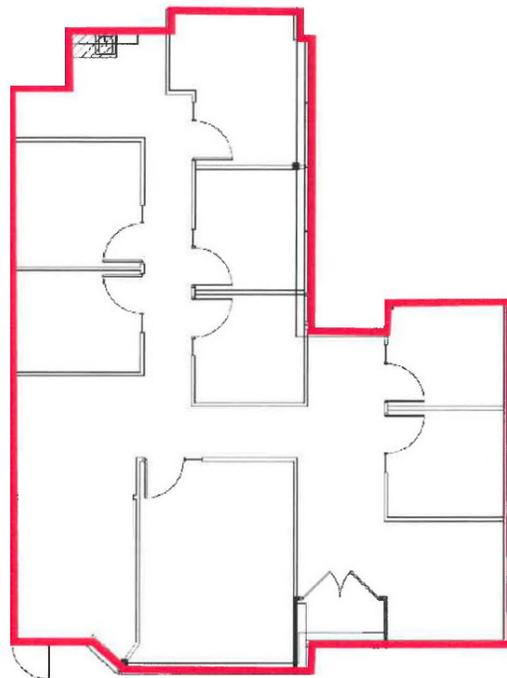

FOR LEASE

PARKWOOD OFFICE CENTRE

NAI Commercial

9343/53/63 - 50 STREET | EDMONTON, AB



NAI COMMERCIAL REAL ESTATE INC.
4601 99 STREET NW, EDMONTON AB, T6E 4Y1



780 436 7410



NAIEDMONTON.COM

6509 MP25

THE INFORMATION CONTAINED HEREIN IS BELIEVED TO BE CORRECT, BUT IS NOT WARRANTED TO BE SO AND DOES NOT FORM A PART OF ANY FUTURE CONTRACT. THIS OFFERING IS SUBJECT TO CHANGE OR WITHDRAWAL WITHOUT NOTICE.